


← Towards Mysore Bank Circle

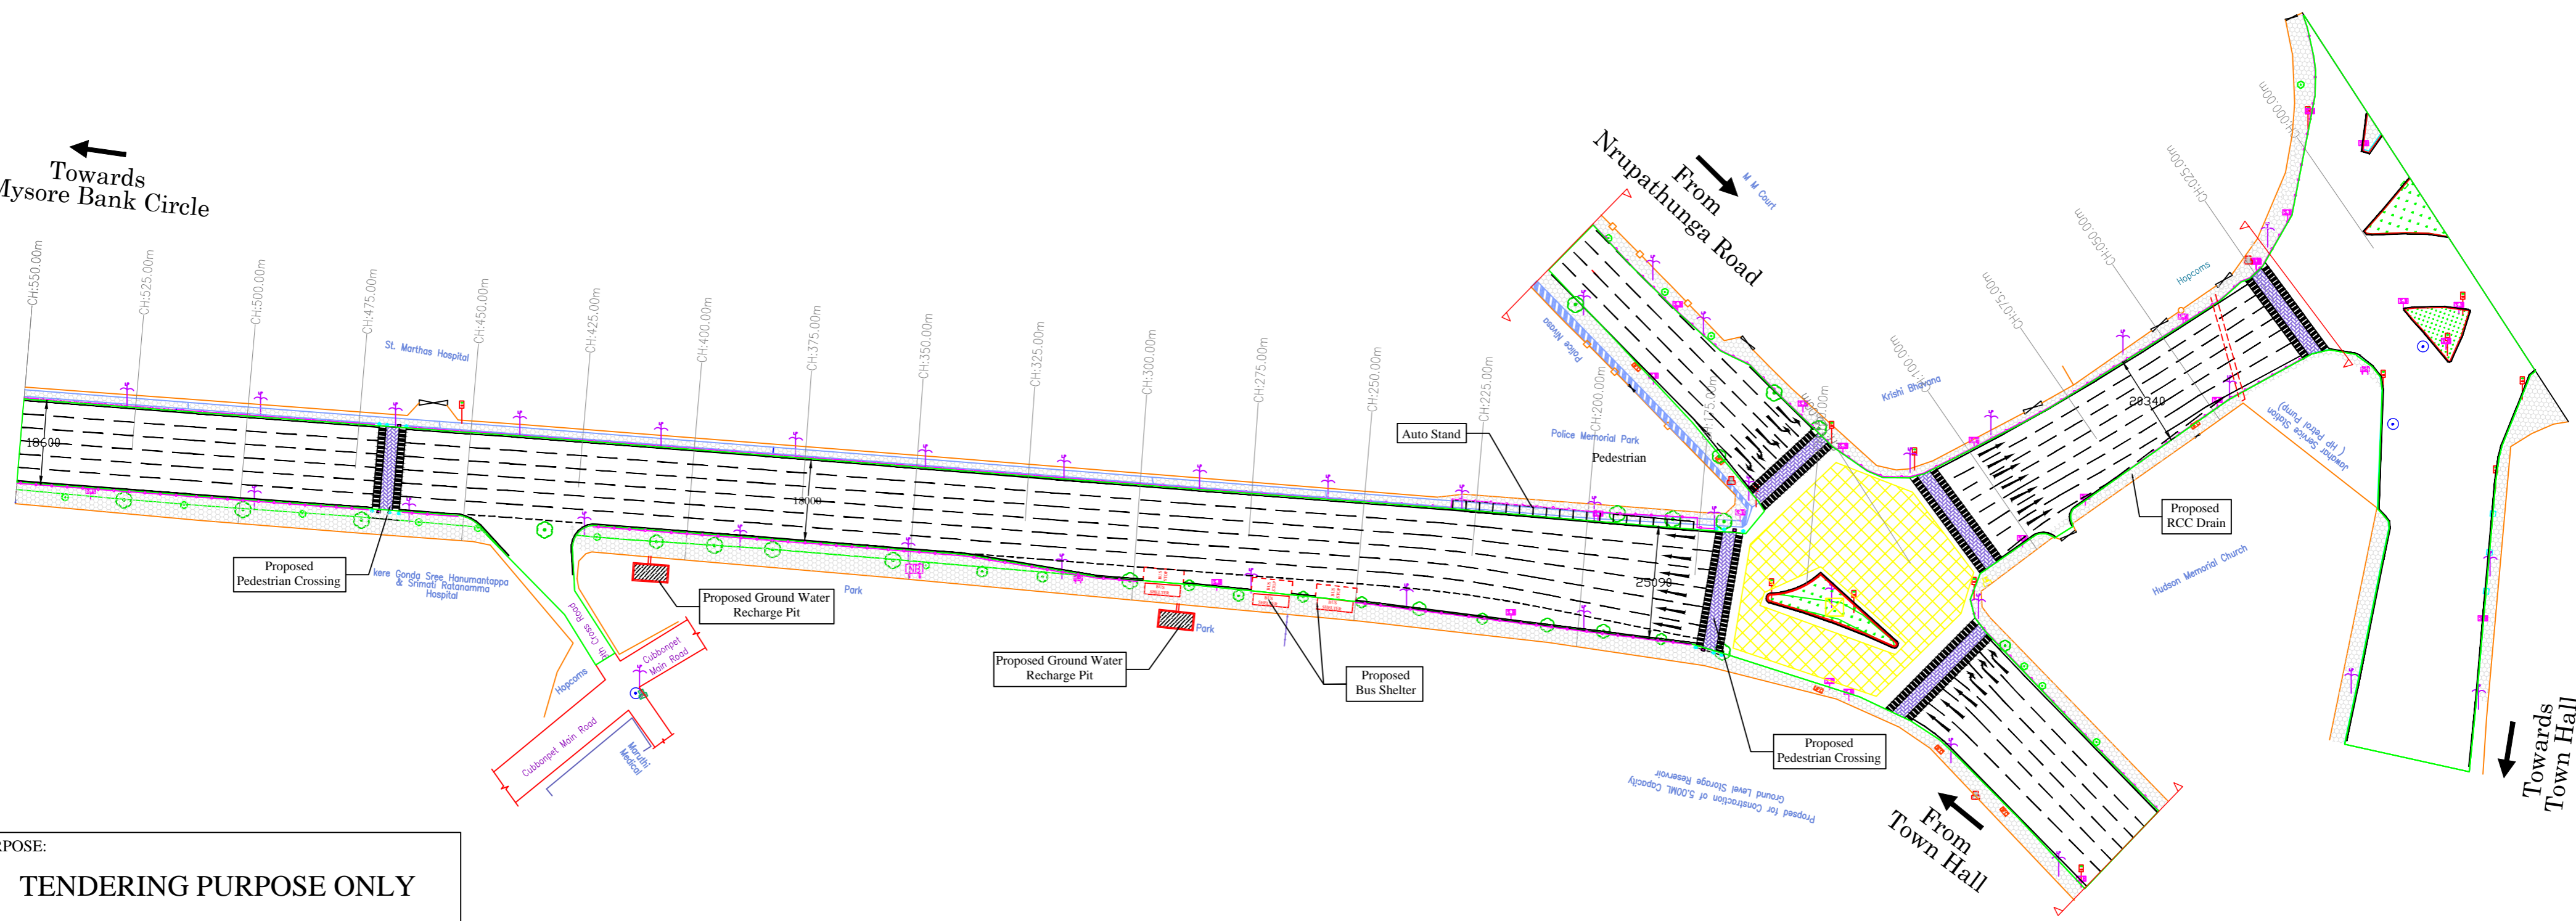

PURPOSE:
TENDERING PURPOSE ONLY

NOTE:
1. All the Dimensions are in millimeters unless otherwise specified

PROPOSALS:		BATTERY LIMIT CONSIDERED FOR DESIGN AND ESTIMATION
RCC DRAIN COVERED WITH PRECAST SLAB		
FOOTPATH CONCRETE TILES		
FOOTPATH MS GRILL		
PEDESTRIAN CROSSING		
PEDESTRIAN CROSSING LIGHT		
BOLLARDS		
ELECTRIC POLE		
HIGH MAST LIGHT		
CULVERT		
BENCHES		
TREE GRATINGS		
BUS SHELTER		
FOOTPATH COBBLE STONES		

CLIENT:
 BRUHAT BANGALORE MAHANAGARA PALIKE

CONSULTANT:
 MANASA CONSULTANTS
CONSULTING ENGINEERS AND DESIGNERS
No. 140B, 2ND FLOOR, 9TH CROSS
MARGOSA ROAD, MALLESHWARAM
BANGALORE - 560 003
TEL: (080) 23318602, 41127135, FAX: (080) 41281946
email: manasaconsultants@airtelmail.in
manasaconsultant@sify.com

PROJECT:
Comprehensive Development of Kempegowda Road
(from Hudson Circle to Mysore Bank Circle), Bangalore City
under Tender SURE Guidelines (Package 3)

TITLE:
Concept Plan
(from Chainage 0.00m to 550.00m)

DATE	SCALE	JOB No.	REV No.	SHEET	APPROVED BY: H.S.R.
June 2012	1 : 1000	2566	R0	1/2	DRAWN BY: NISCHAL

DRAWING No. MC / BBMP / 2566 / TS - KGR / CP / 102(A)