




Cross Section at Chainage 50.00m

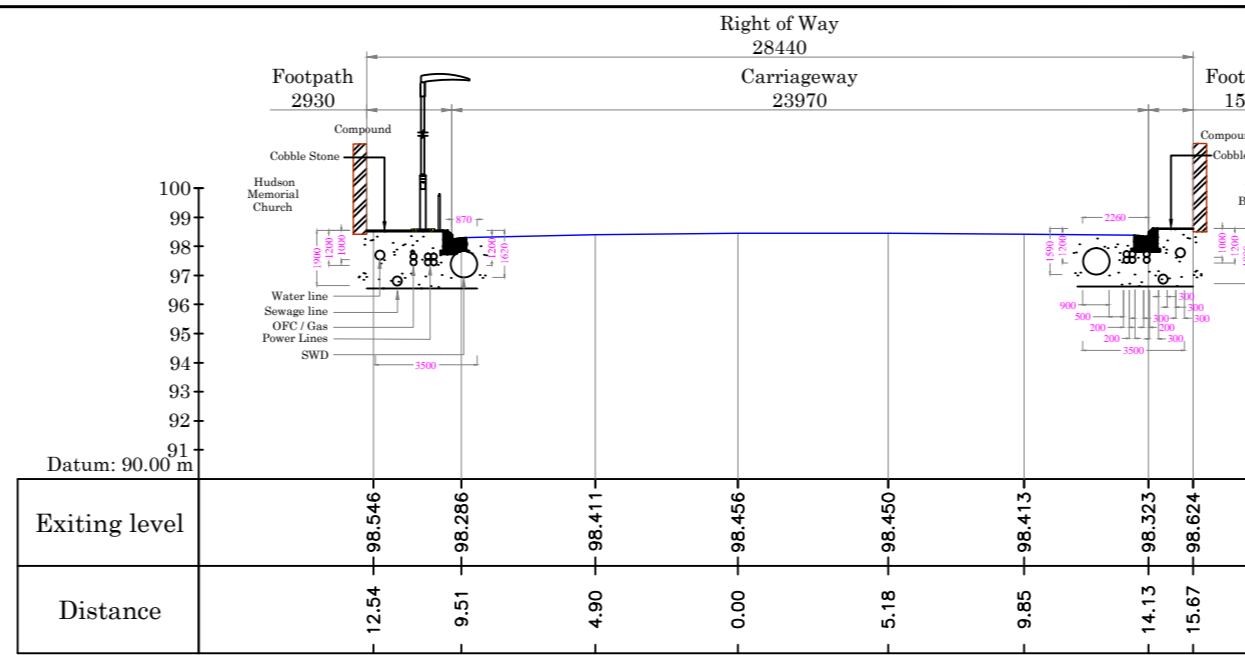


Cross Section at Chainage 100.00m

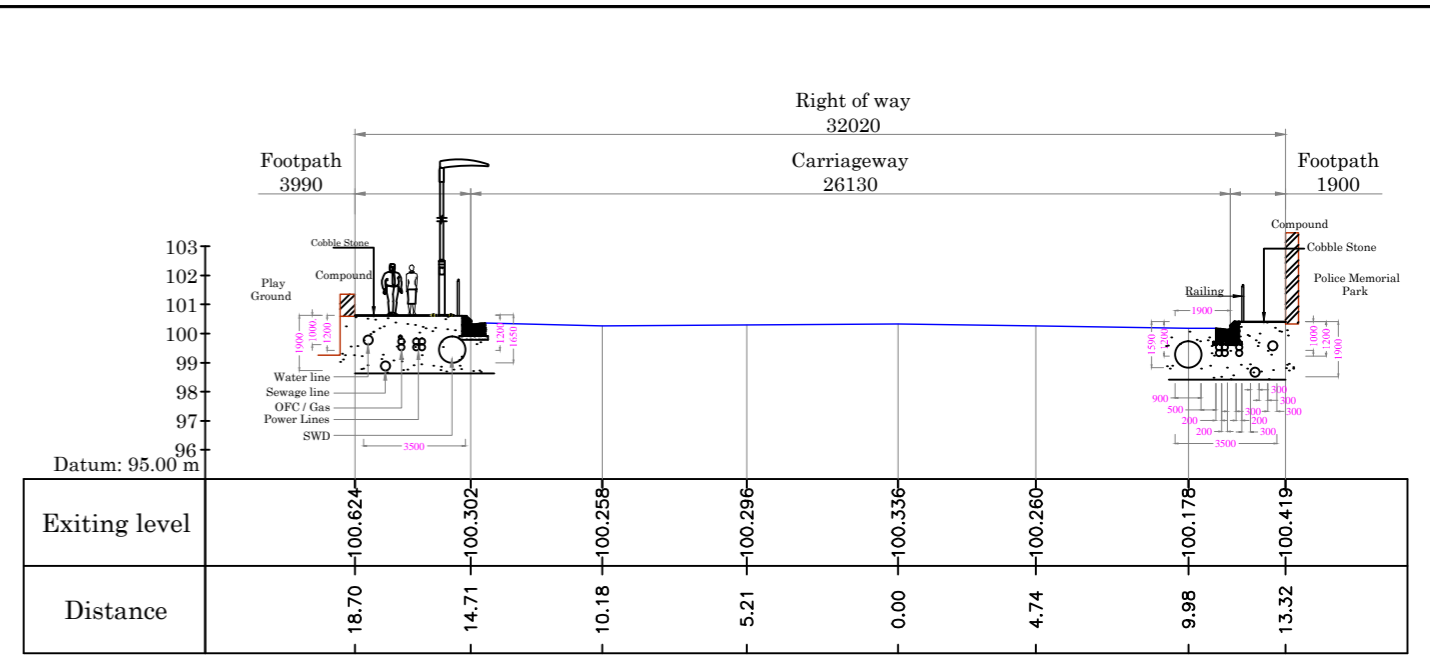


Cross Section at Chainage 200.00m

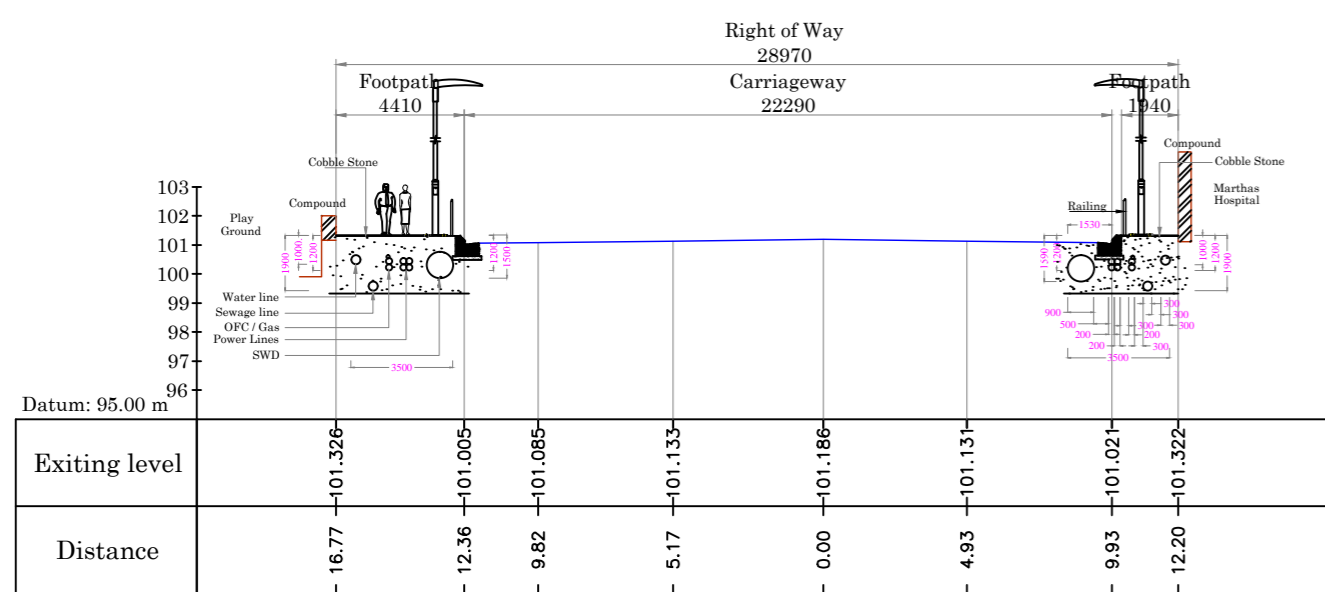


Cross Section at Chainage 250.00m

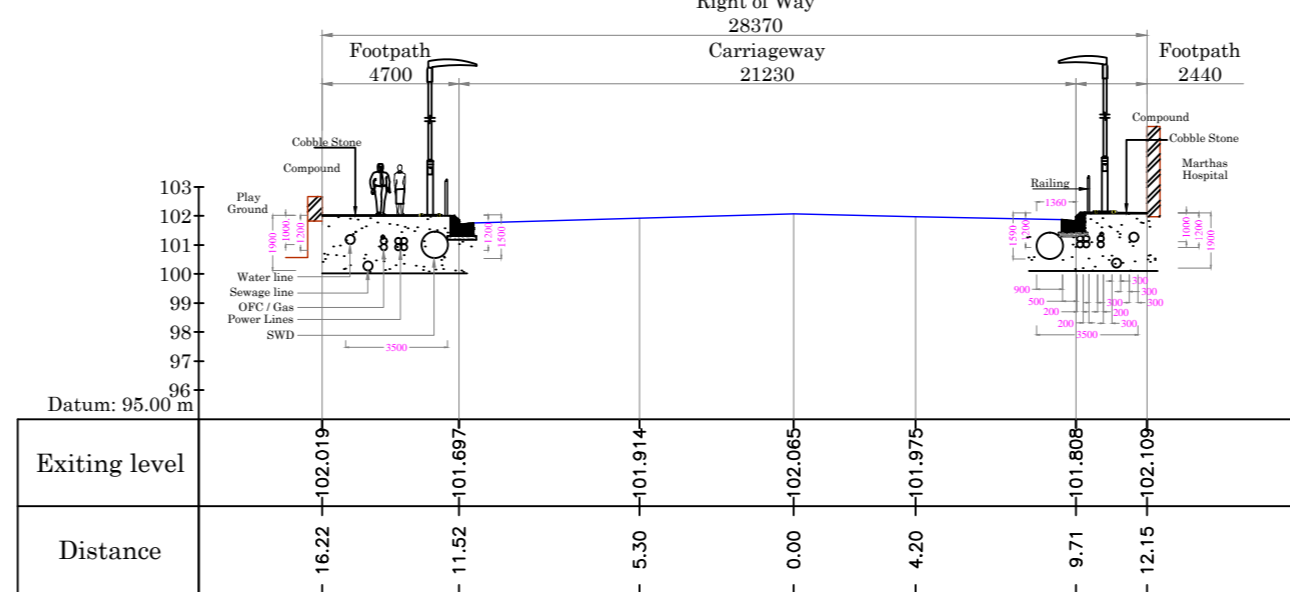


Cross Section at Chainage 300.00m

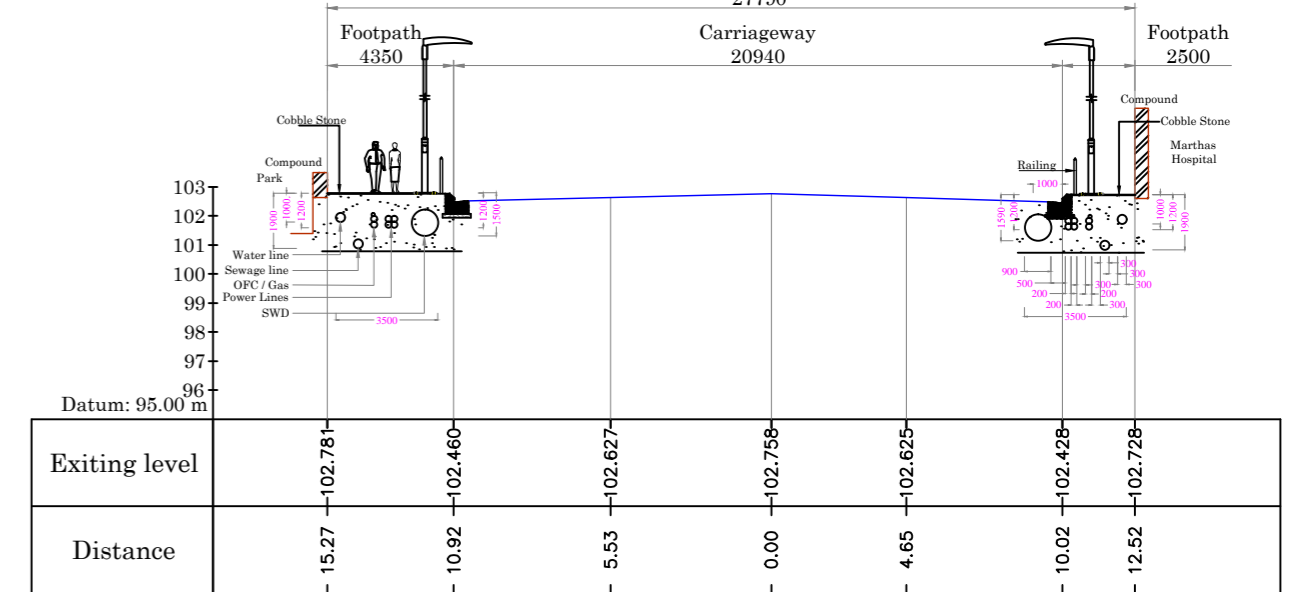


Cross Section at Chainage 350.00m

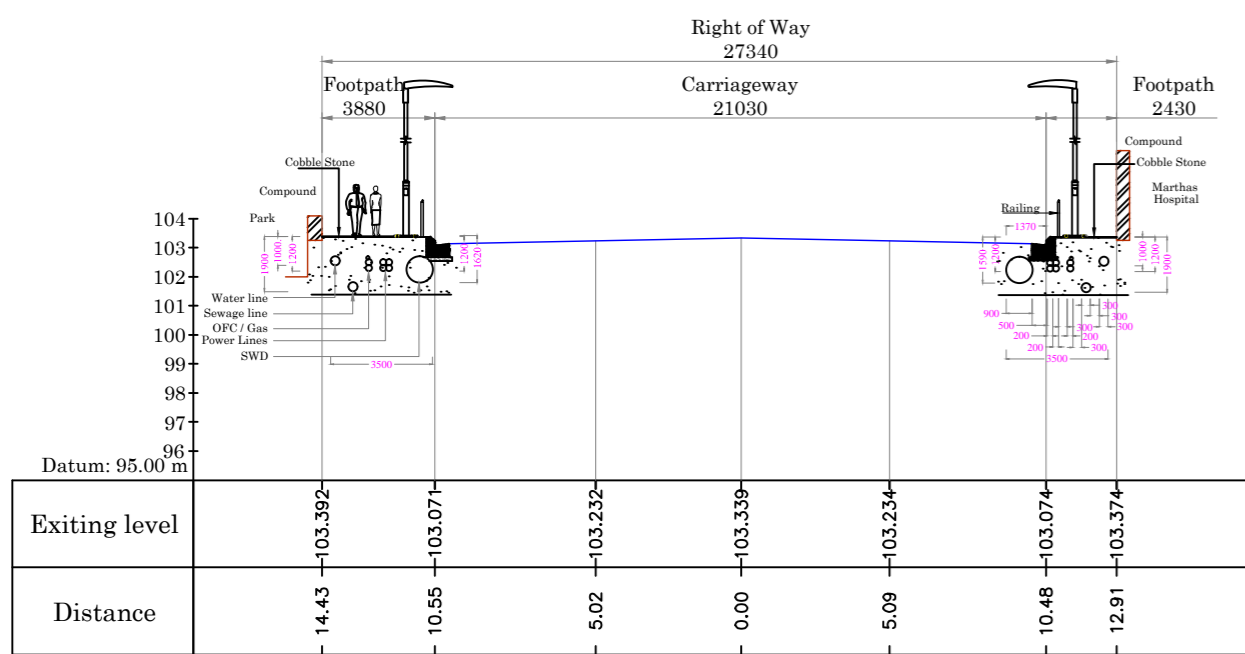

Cross Section at Chainage 400.00m

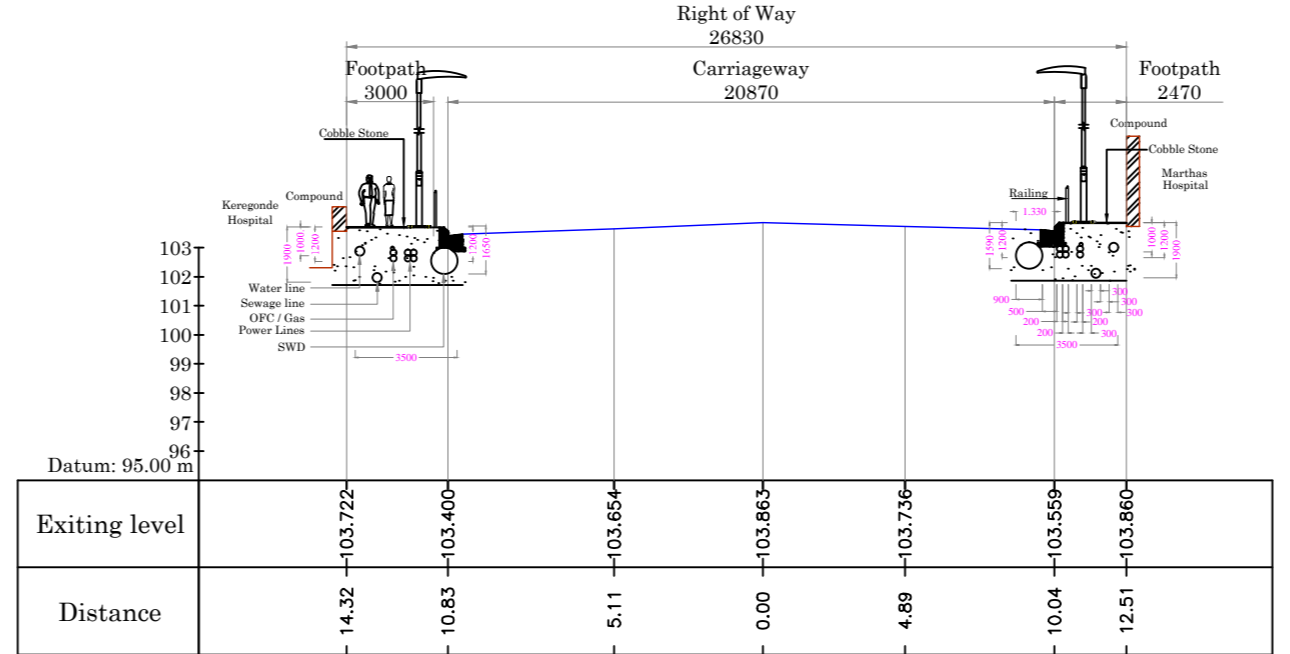

Cross Section at Chainage 450.00m

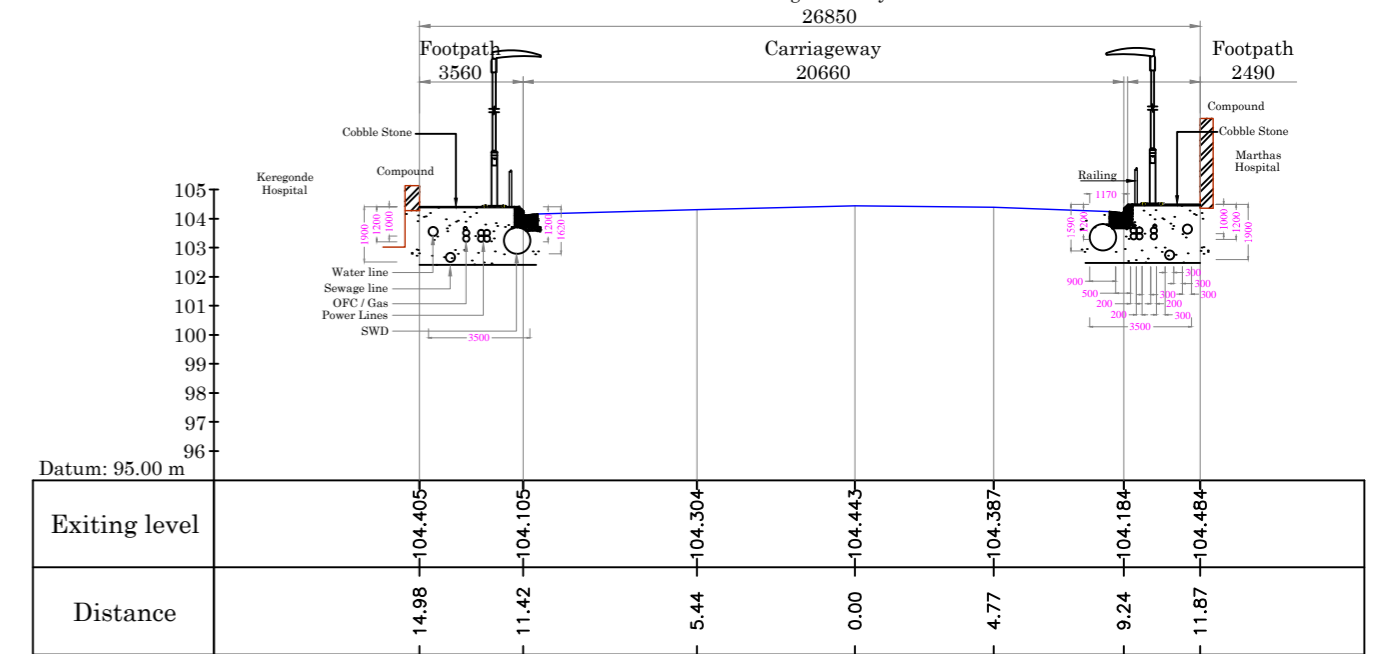

Cross Section at Chainage 500.00m

PURPOSE:
TENDERING PURPOSE ONLY

NOTE:
1. All the Dimensions are in millimeters unless otherwise specified
2. All the Levels are in meters unless otherwise specified

CLIENT:
 BRUHAT BANGALORE MAHANAGARA PALIKE

CONSULTANT:
 MANASA CONSULTANTS
CONSULTING ENGINEERS AND DESIGNERS
No. 140B, 2ND FLOOR, 9TH CROSS
MARGOSA ROAD, MALLESHWARAM
BANGALORE - 560 003
TEL: (080) 23318602, 41127135, FAX: (080) 41281946
email: manasaconsultants@airtelmail.in
manasaconsultant@sify.com

PROJECT:
Comprehensive Development of Kempegowda Road
(from Hudson Circle to Mysore Bank Circle), Bangalore City
under Tender SURE Guidelines (Package 3)

TITLE:
Proposed Cross Section Details of Road and Footpath
(from Chainage 50.00m to 500.00m)

DATE	SCALE	JOB No.	REV No.	SHEET	APPROVED BY: H.S.R.
June 2012	1 : 250	2566	R0	1/2	DRAWN BY: NISCHAL

DRAWING No. MC / BBMP / 2566 / TS - KGR / CS / 103(A)